


PROPOSED GROUND FLOOR PLAN
1:100

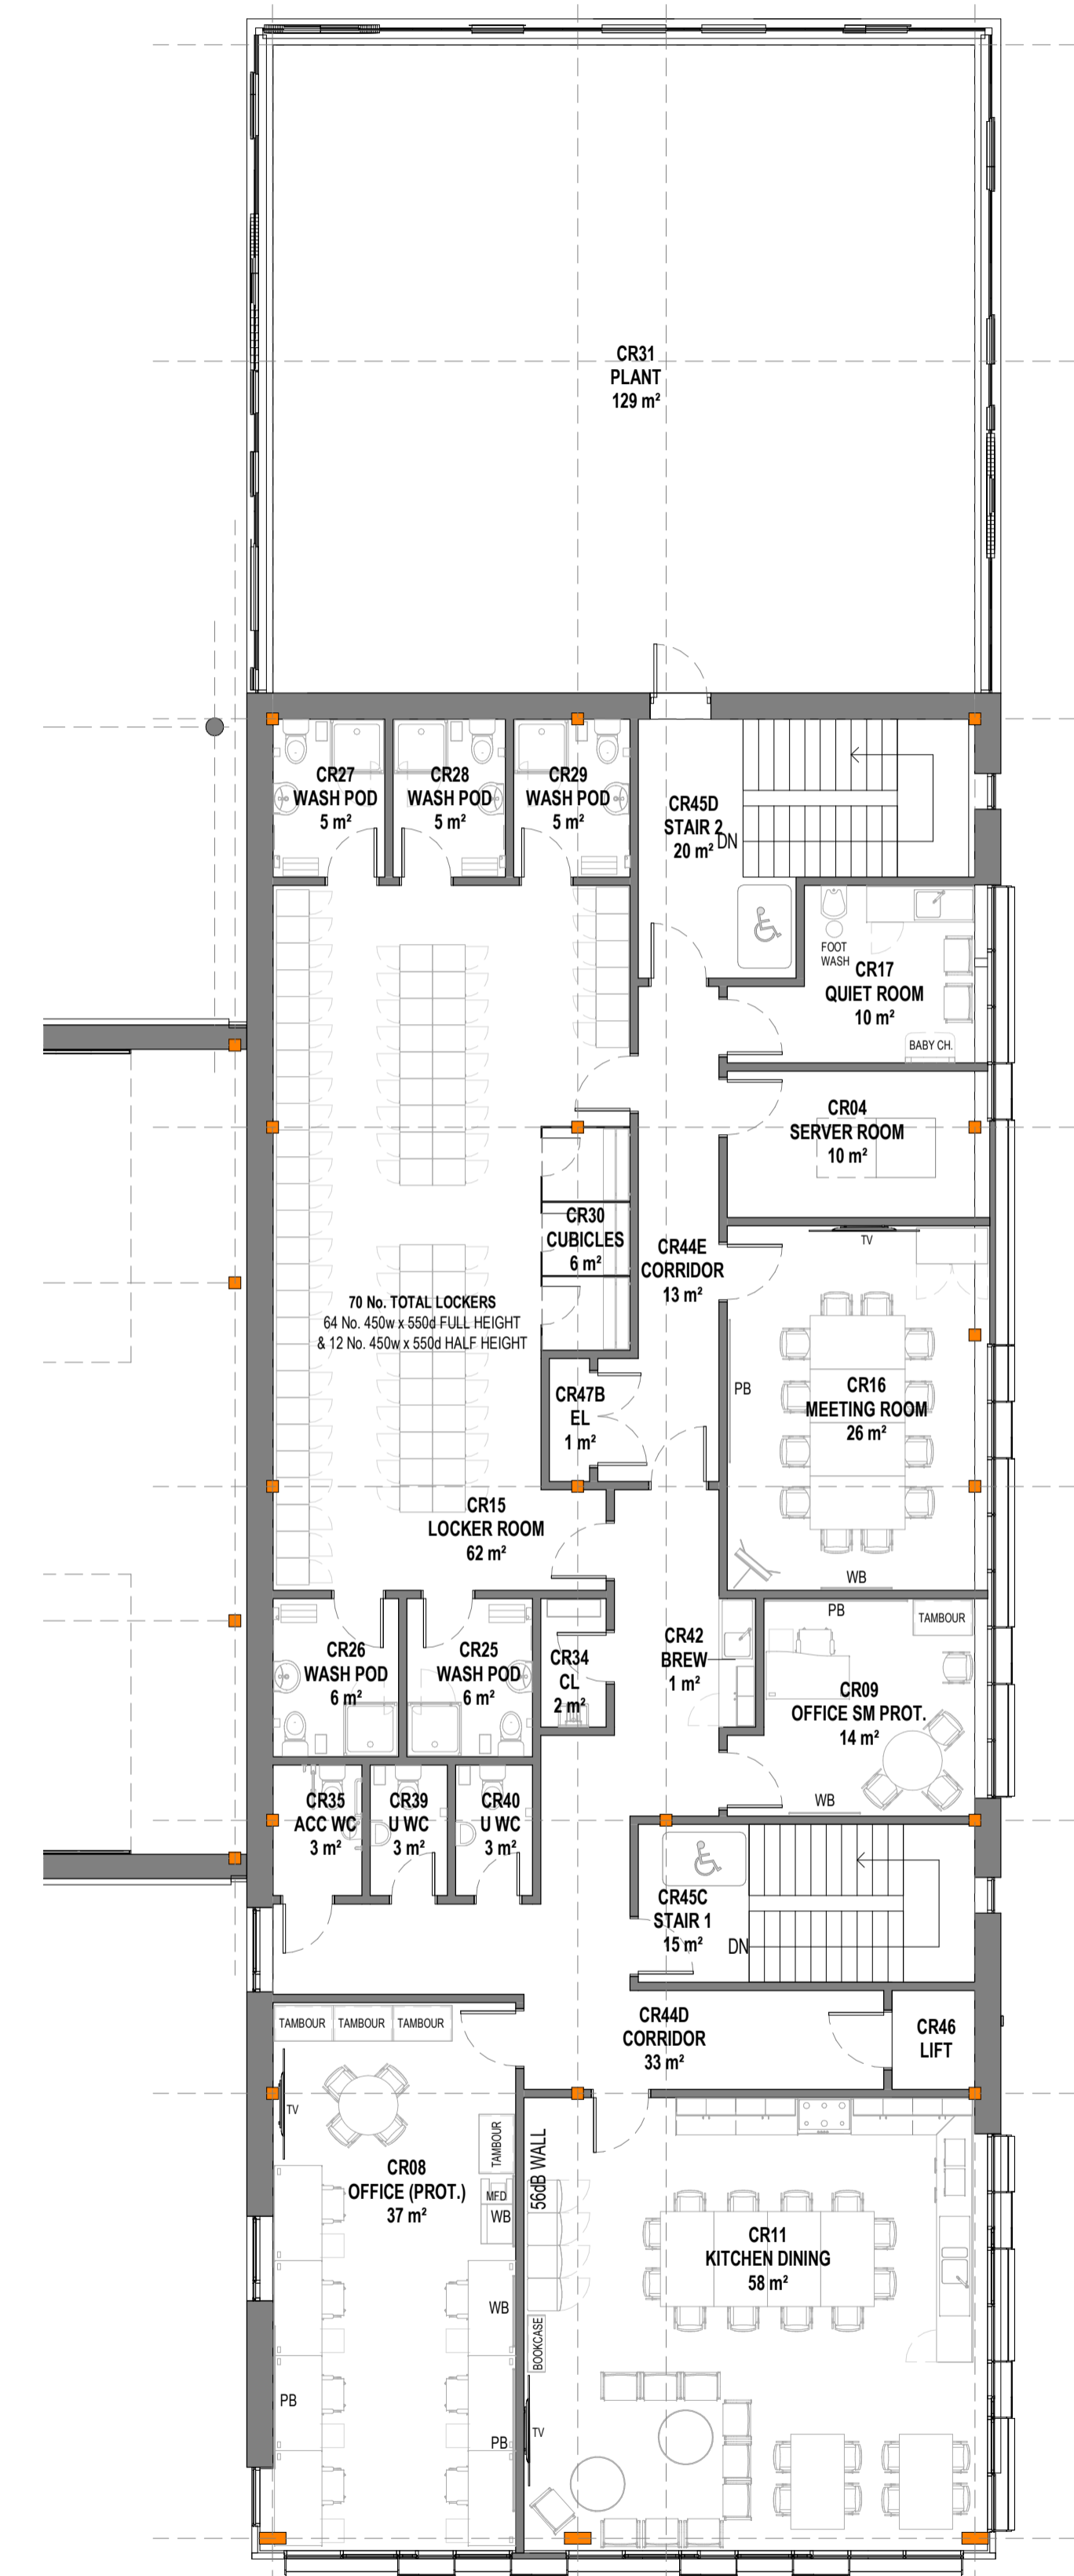

PROPOSED FIRST FLOOR PLAN
1:100

status PRELIMINARY

This drawing is © Bradshaw Gass & Hope LLP and is not to be copied, reproduced or re-distributed either in whole or in part without the prior written permission of the originator.
The originator shall have no responsibility for any liability, loss, cost, damage or expense arising from or relating to any use of this document other than for its intended purpose on this project.
This drawing shall be read in conjunction with all other relevant drawings, specifications and associated documentation. Any discrepancies, errors or omissions are to be reported to the originator before proceeding with work.
All dimensions are to be checked on site by the contractor prior to proceeding with any work.

Hazard Identification		
ref	hazard	date

P5	USER COMMENTS INCORPORATED	LK	14.07.2021
P4	USER COMMENTS INCORPORATED	LK	14.07.2021
P3	USER COMMENTS INCORPORATED	LK	08.07.2021
P2	FURTHER DESIGN DEVELOPMENT	LK	05.07.2021
P1	FIRST PRELIMINARY ISSUE	LK	25.06.2021
ref	revision	by	date

BGH Architects
Consulting Engineers
Quantity Surveyors
21 Silverwell Street
Bolton
BL1 1PR
t: 01204 525321
email@bghbolton.co.uk
www.bghbolton.co.uk

Bradshaw Gass & Hope LLP

client
ISG CONSTRUCTION LTD

project
CREWE FIRE STATION

drawing
PROPOSED GROUND & FIRST FLOOR PLANS

drawn by	LK	date	JUN 2021
checked by	ST	date	JUN 2021

scale 1:100 A1

dwg no 2128.24.301 rev P5

